

WATER SUPPLY WORKS OF THE BOMBAY MUNICIPAL CORPORATION


DRAWING No. M.E./1169
18-7-22.

Notes—

- 8-72" TANSA MAINS.....SHOWN THUS.....
- MASONRY DUCT & SYPHON LINE.....
- 40" VEHAIR MAIN.....
- 24" TULSI MAIN.....
- 10' DIAMETER TUNNEL.....
- PROPOSED ROADS.....
- EXISTING ROADS.....
- 96" VAITARNA MAIN LAID.....
- 96" VAITARNA MAIN TO BE LAID.....
- LAKES.....

Scale
Miles 1 2 3 4 5

APPENDIX I
(SEE PARA 1)

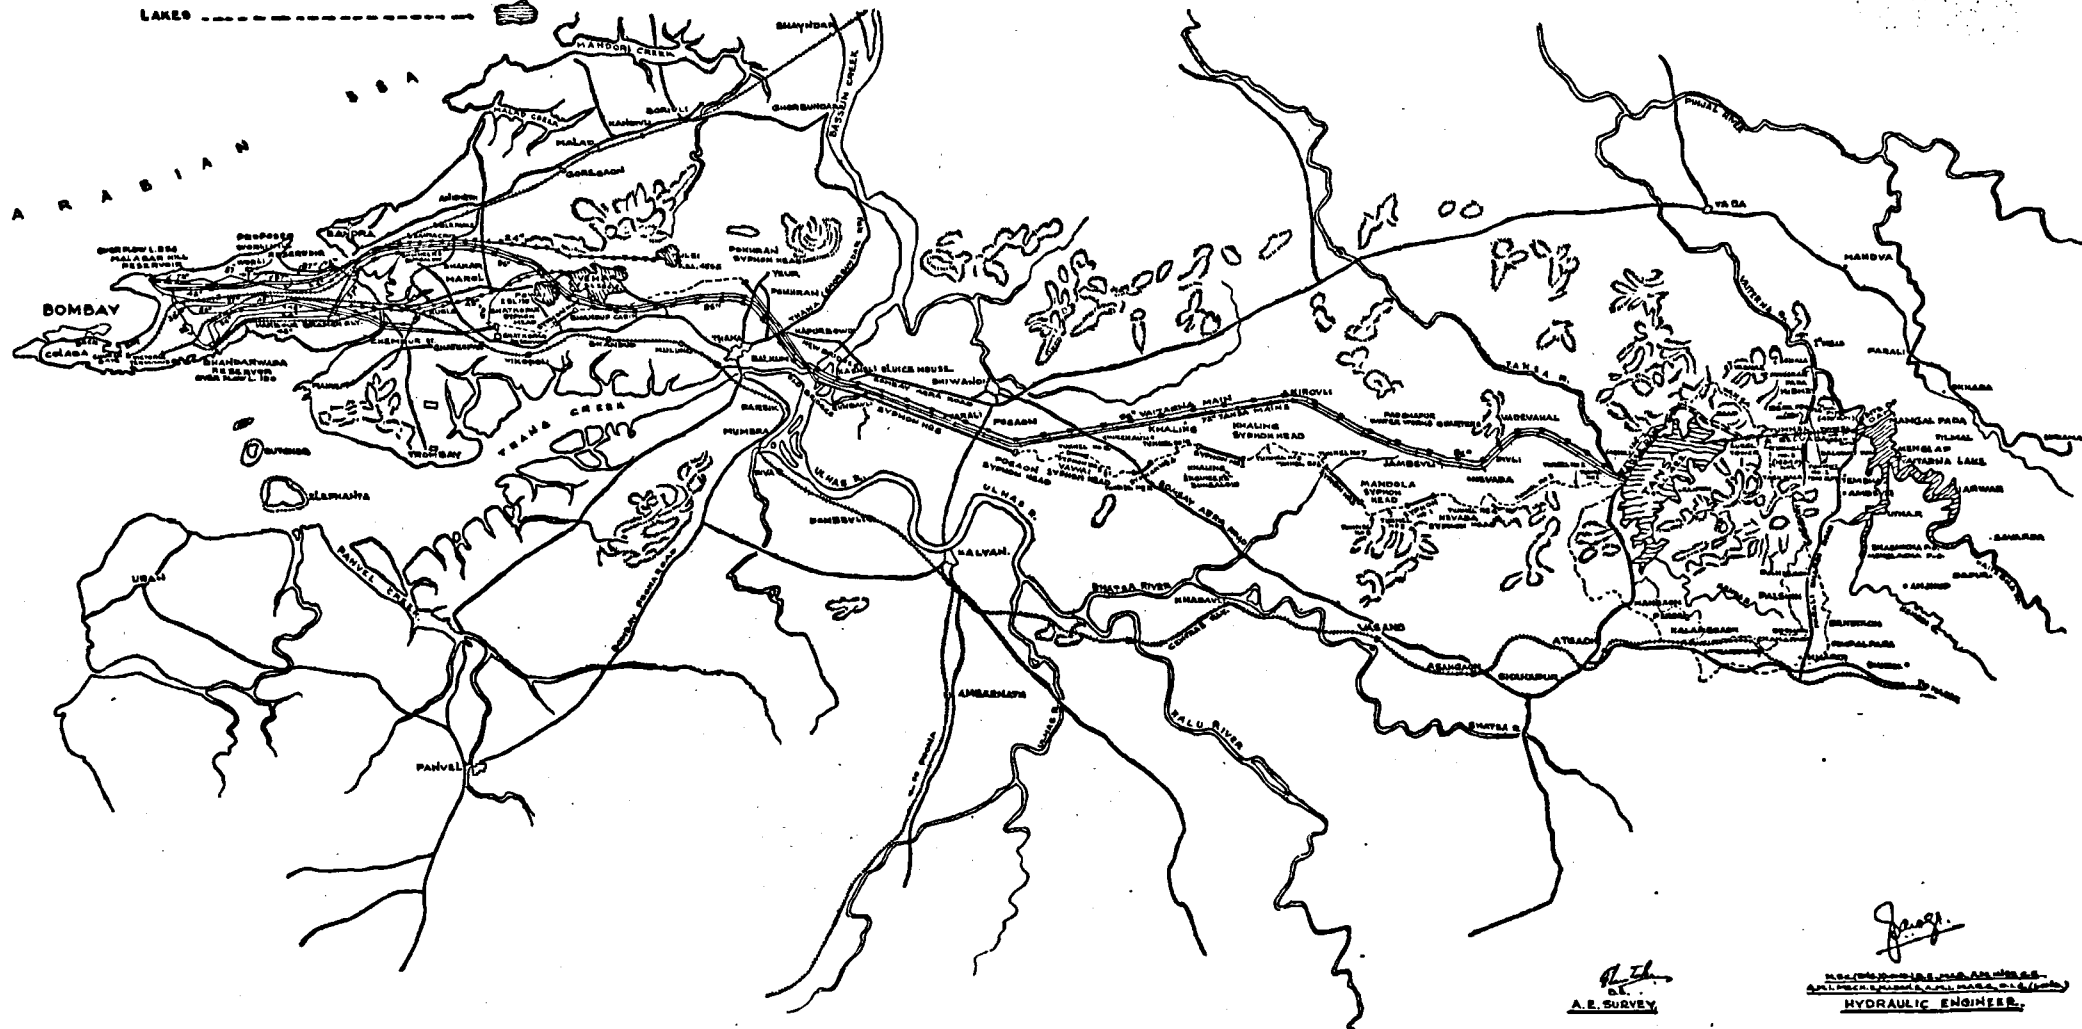

A.E. SURVEY

J. J. J.
HYDRAULIC ENGINEER.