


# BACK BAY RECLAMATION SCHEME

DIAGRAM SHOWING THE PROGRESS OF WORK UPTO 31<sup>ST</sup> MARCH 1925

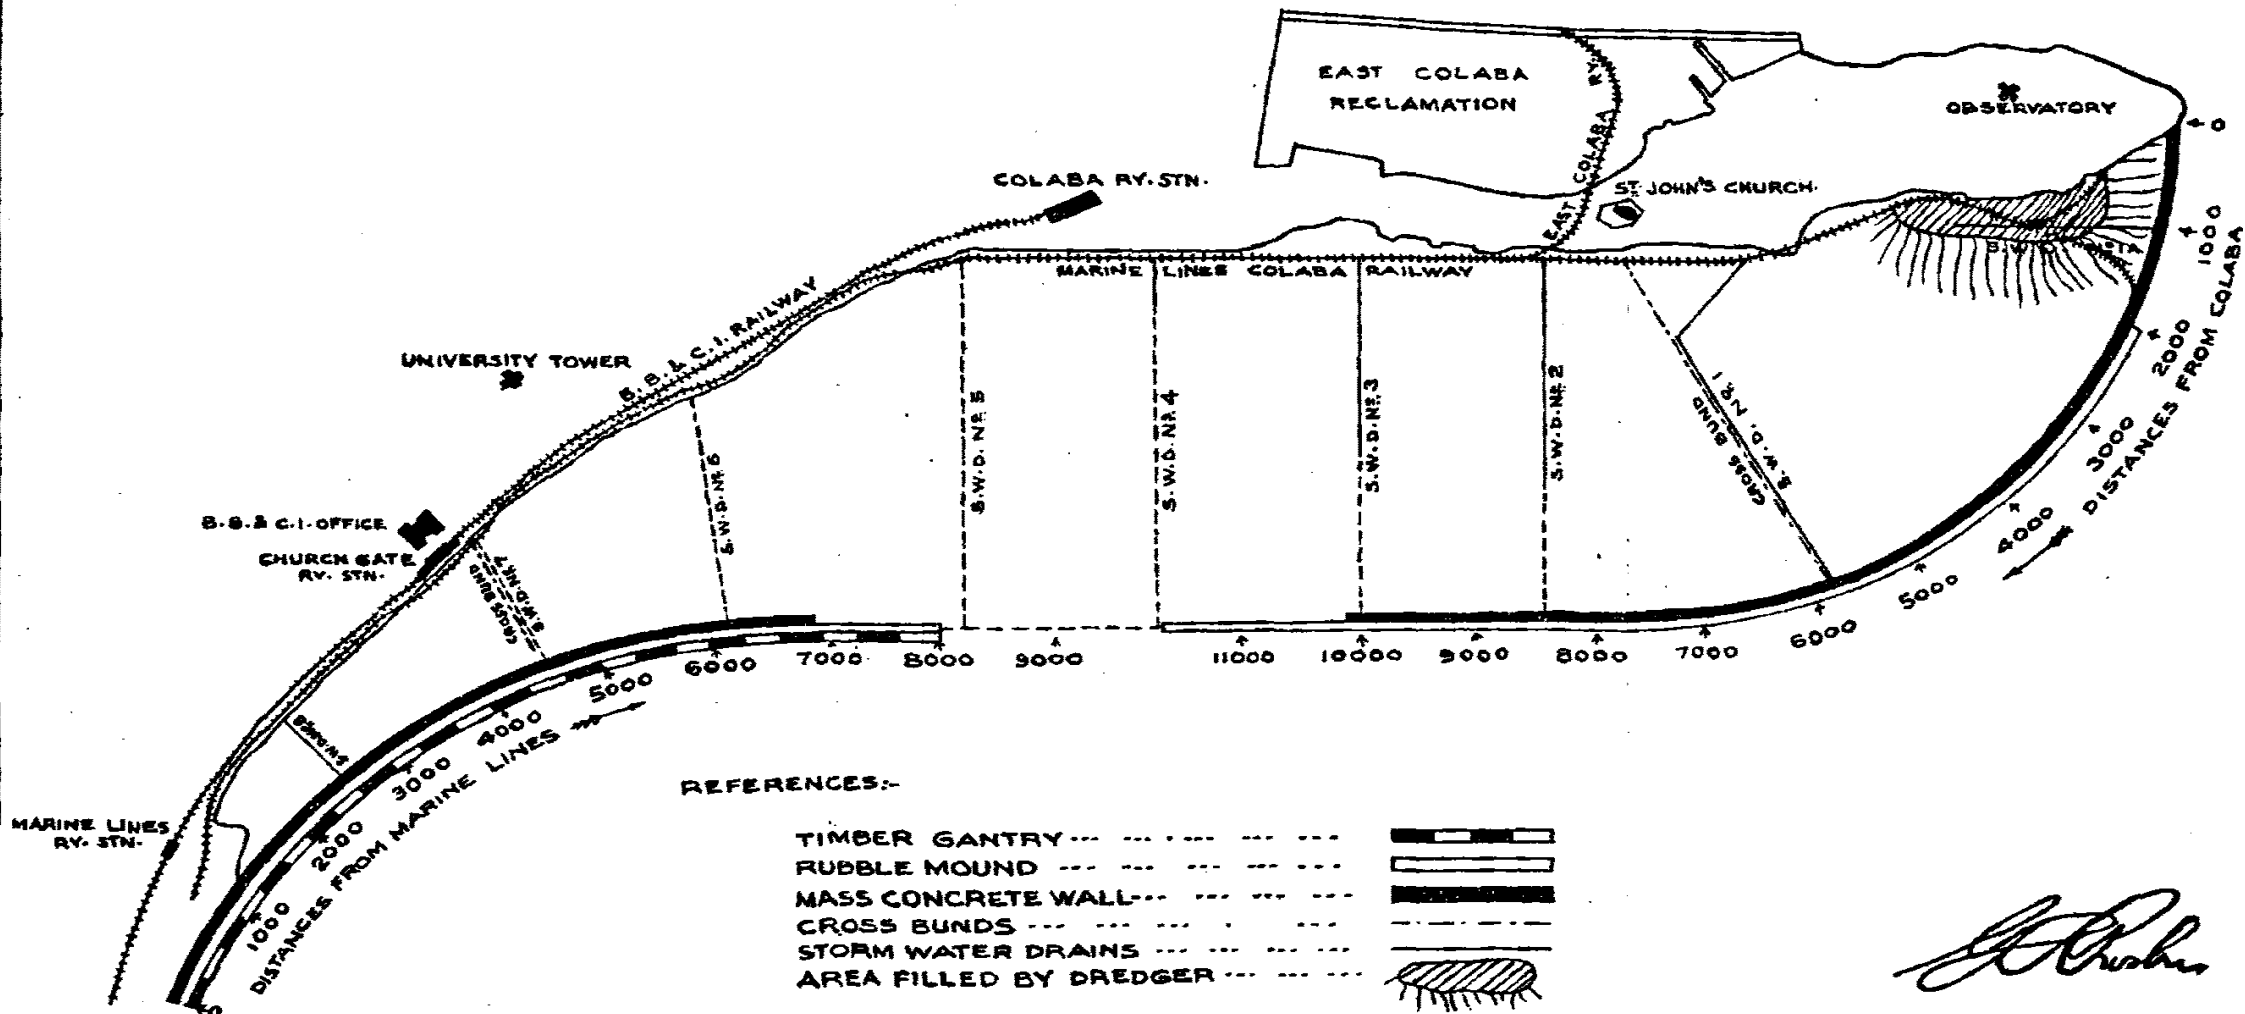

REFERENCES:-

- TIMBER GANTRY ---
- RUBBLE MOUND ---
- MASS CONCRETE WALL ---
- CROSS BUNDS ---
- STORM WATER DRAINS ---
- AREA FILLED BY DREDGER ---

*[Signature]*  
 CHIEF ENGINEER  
 RECLAMATION